


EXISTING CAR PARK LEVEL -1 FLOOR PLAN

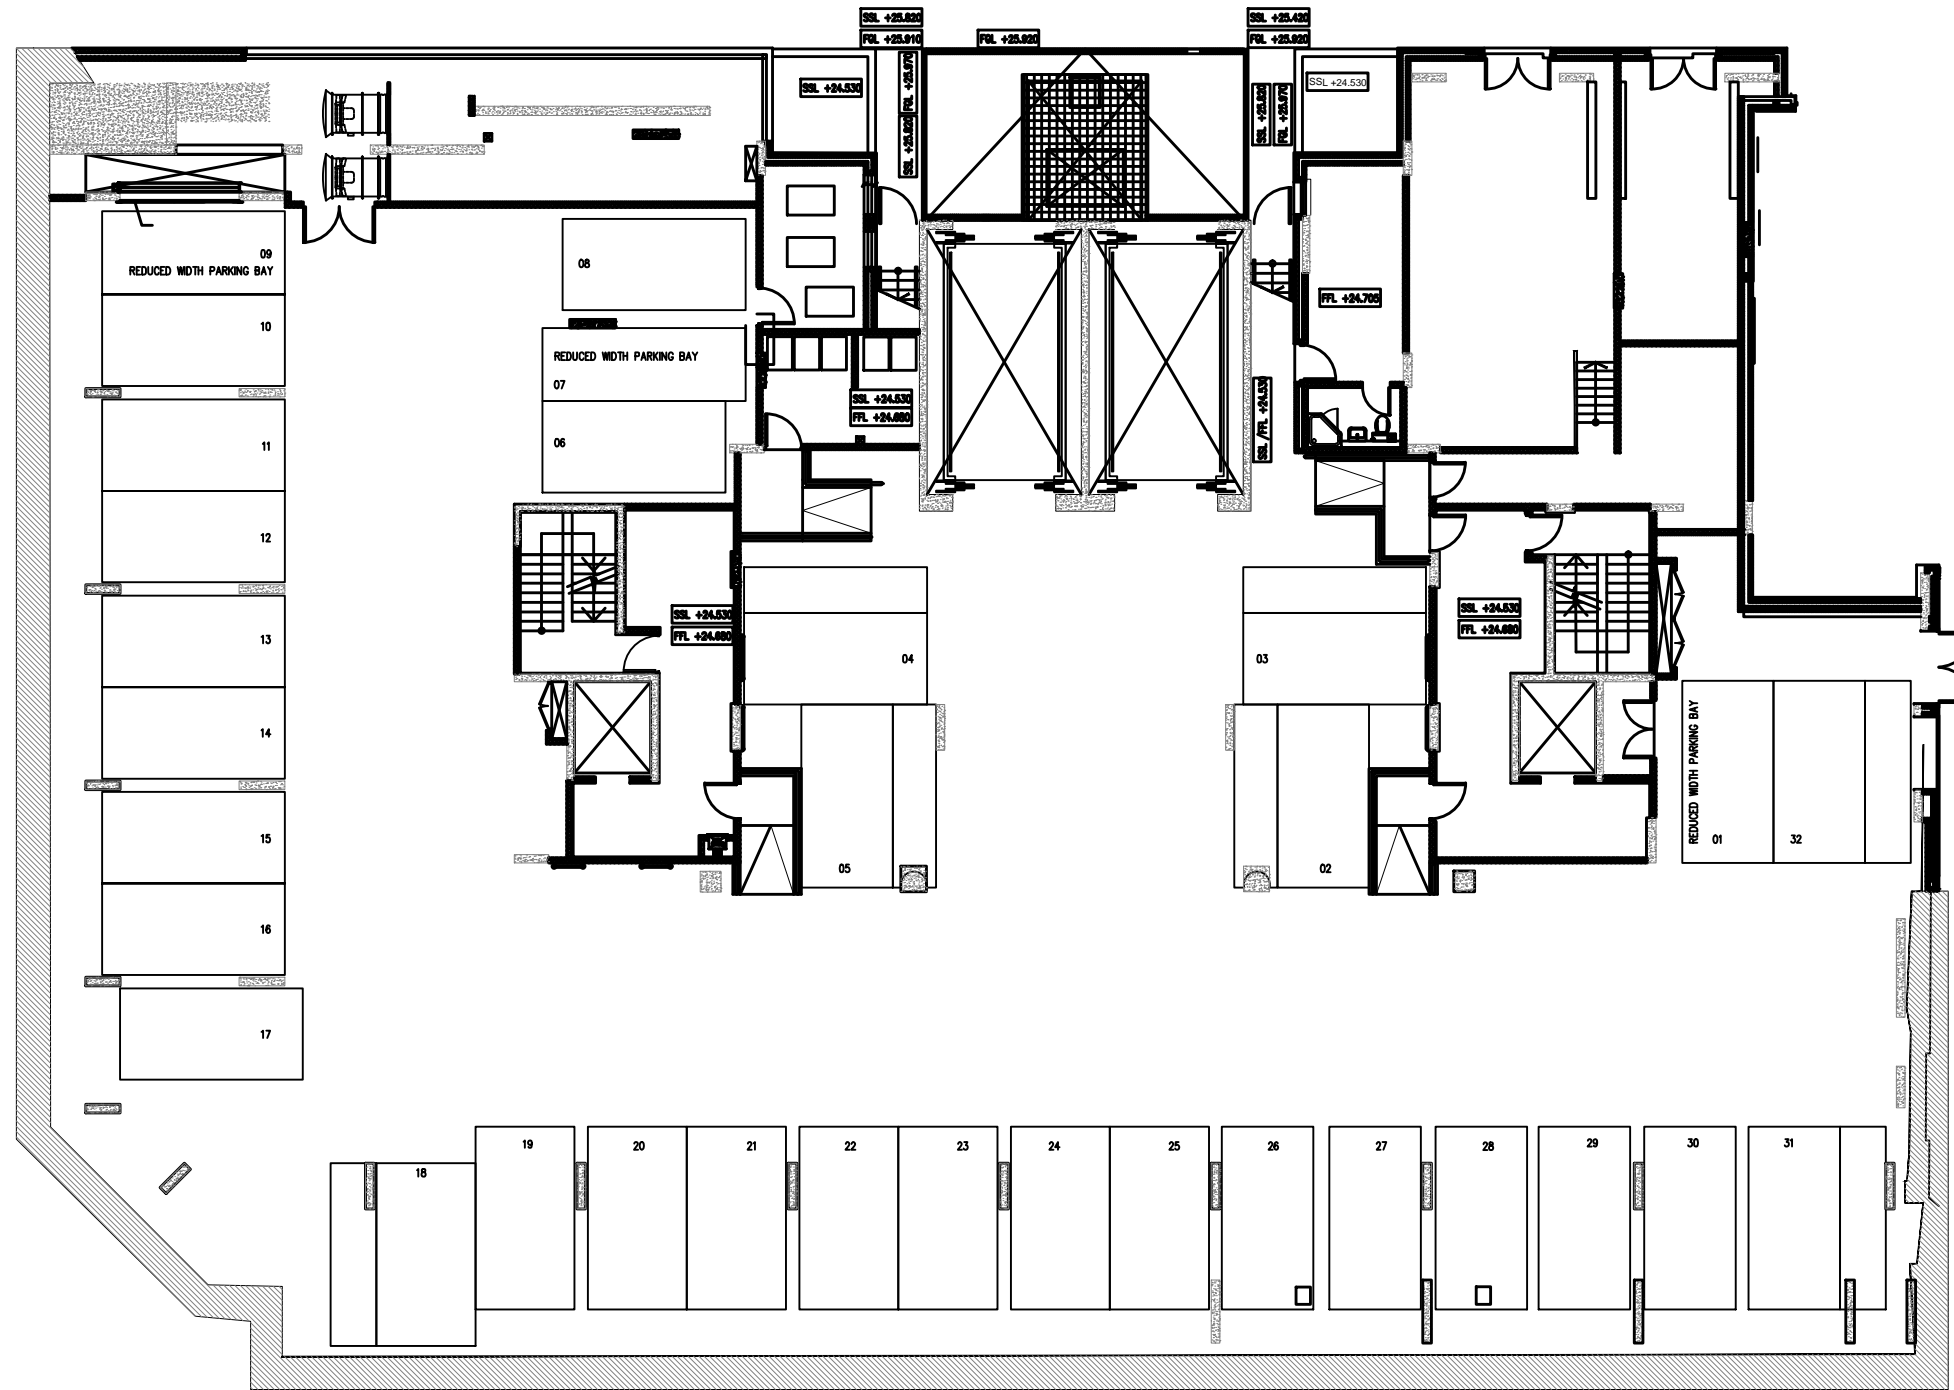

REV	DESCRIPTION	DATE	INITIALS
PROJECT No	DRAWING No	REV	
	*	*	
PROJECT			
PARKVIEW RESIDENCE			
TITLE			
EXISTING CAR PARK LEVEL -1 FLOOR PLAN			
DATE	20/05/2014	SCALE	1:200@A3
		DRAWN	